


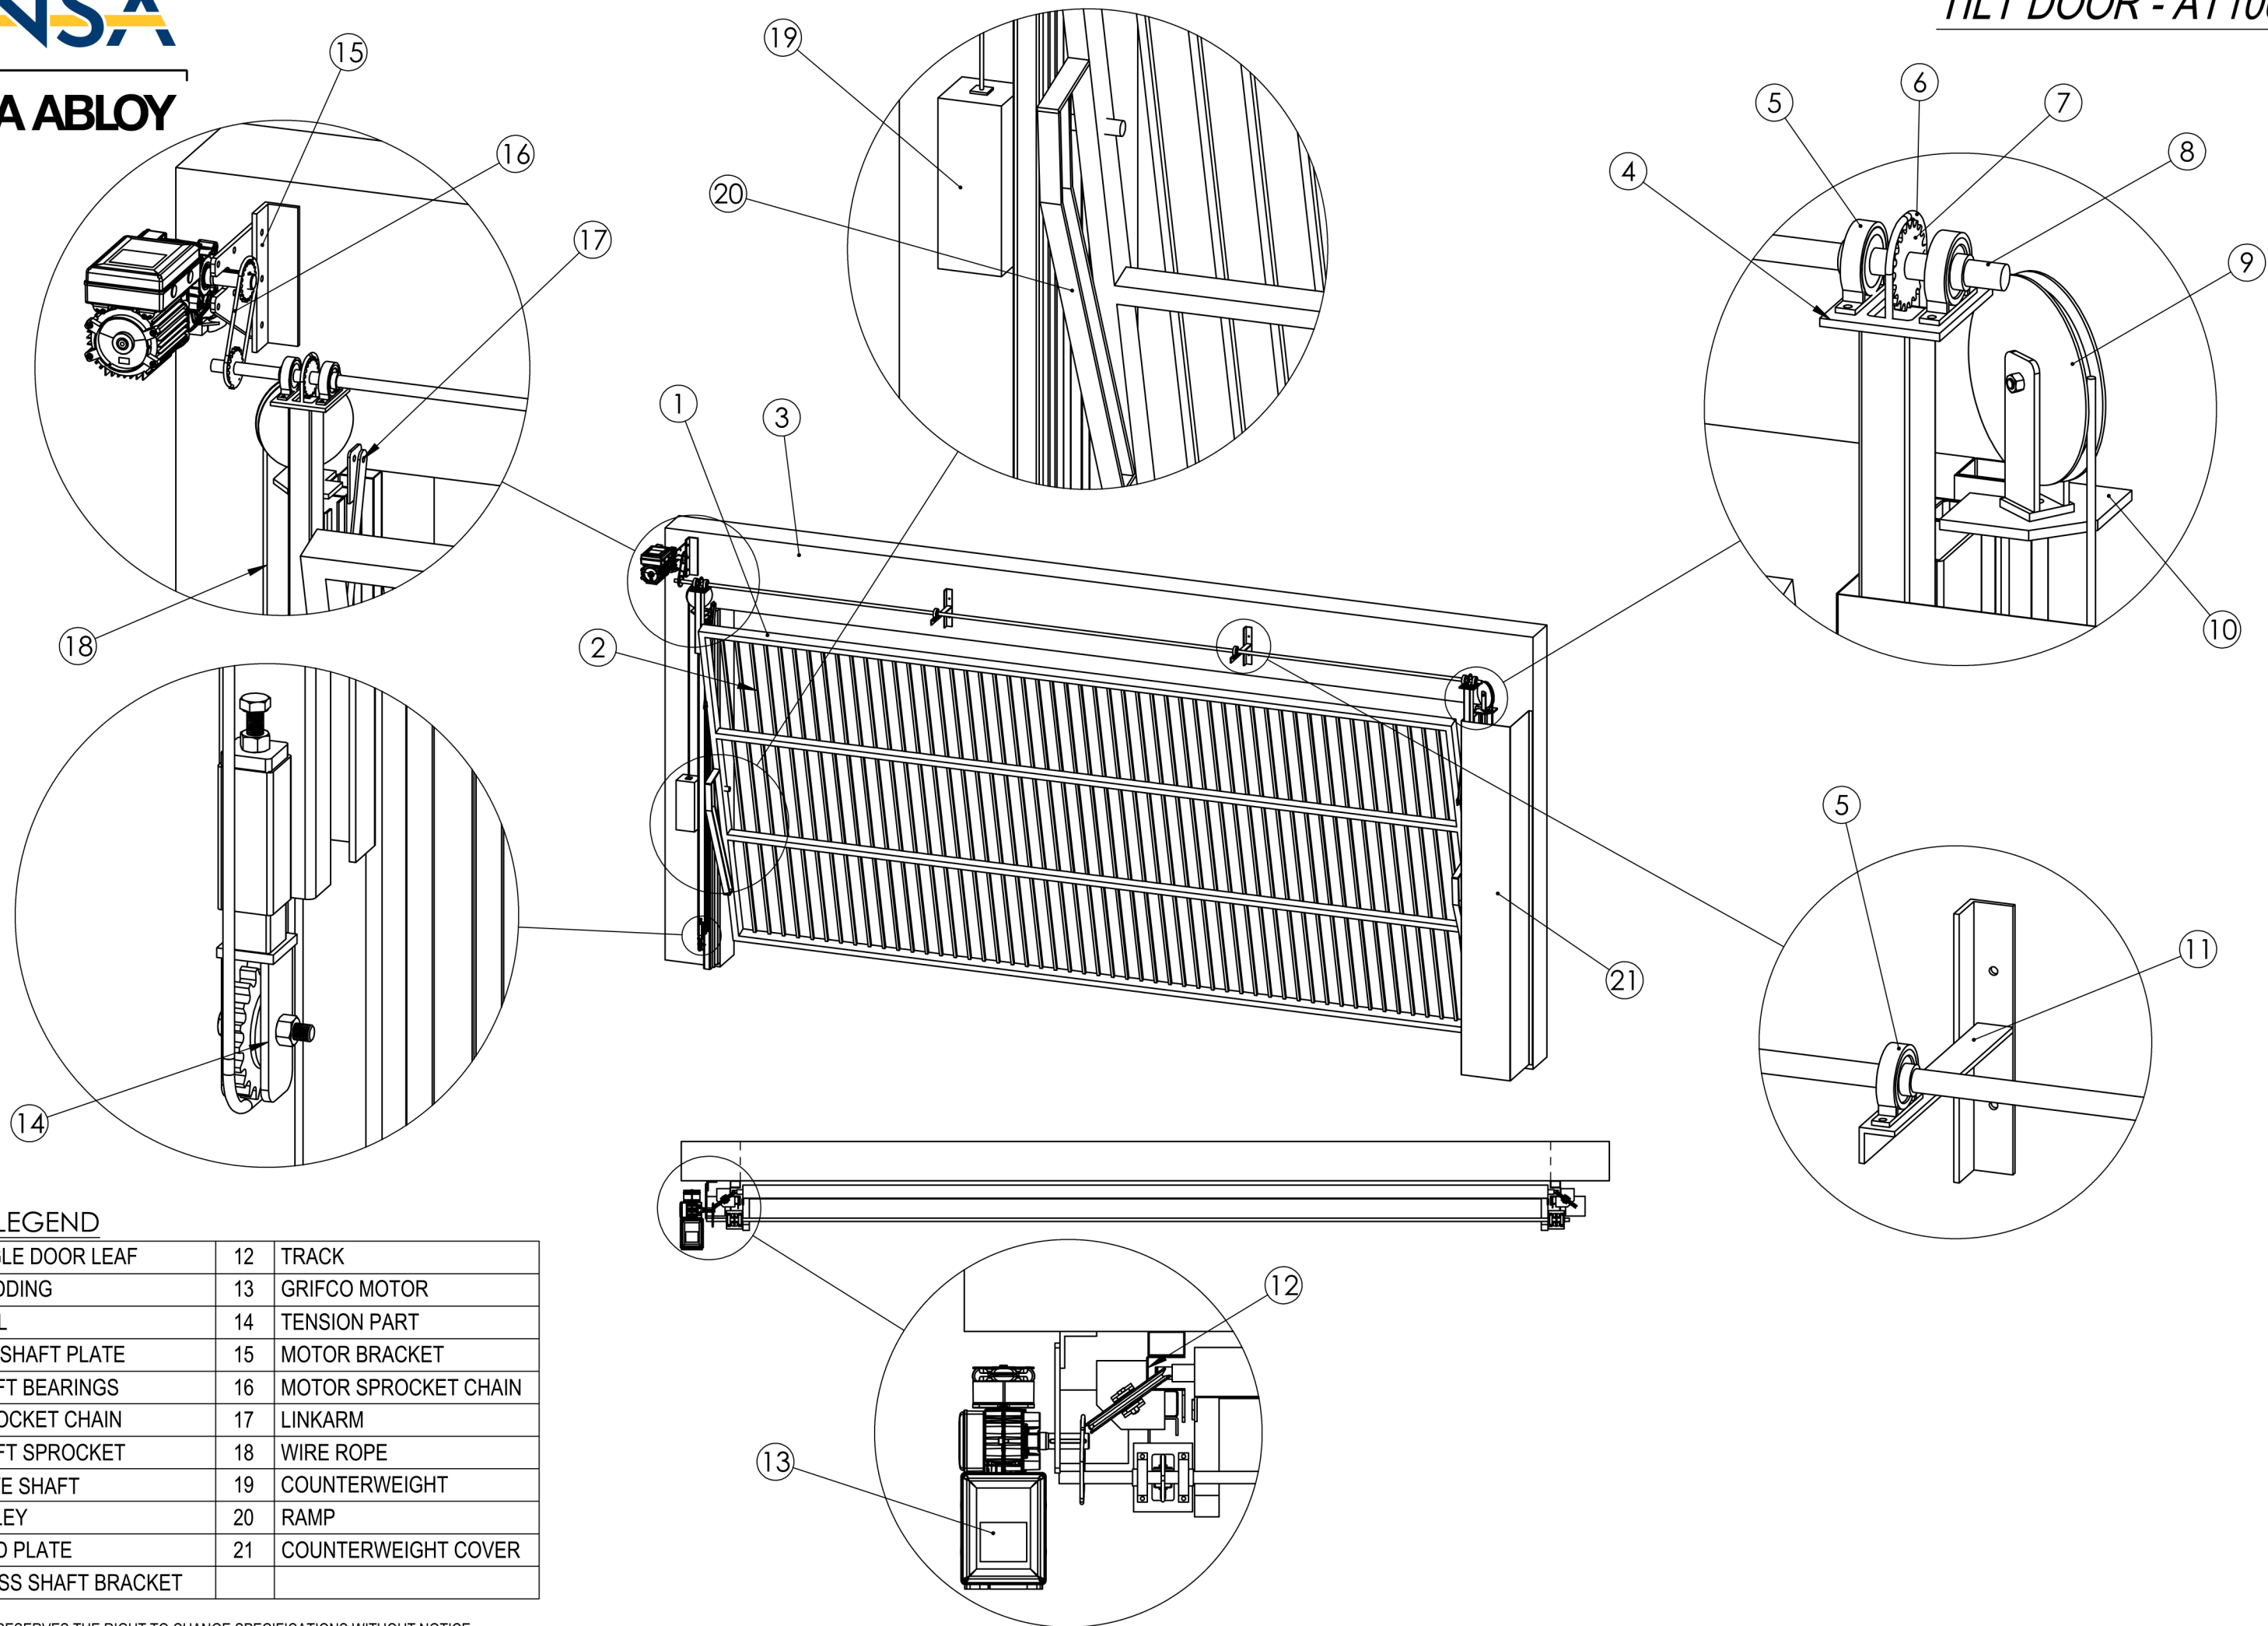

DOOR LEGEND

1	SINGLE DOOR LEAF	12	TRACK
2	CLADDING	13	GRIFCO MOTOR
3	WALL	14	TENSION PART
4	TOP SHAFT PLATE	15	MOTOR BRACKET
5	SHAFT BEARINGS	16	MOTOR SPROCKET CHAIN
6	SPROCKET CHAIN	17	LINKARM
7	SHAFT SPROCKET	18	WIRE ROPE
8	DRIVE SHAFT	19	COUNTERWEIGHT
9	PULLEY	20	RAMP
10	HEAD PLATE	21	COUNTERWEIGHT COVER
11	CROSS SHAFT BRACKET		

NOTE:
ANSA DOORS RESERVES THE RIGHT TO CHANGE SPECIFICATIONS WITHOUT NOTICE
FOR PROJECT SPECIFICATION INFORMATION REFER TO ANSA DOORS ENGINEERING STAFF