


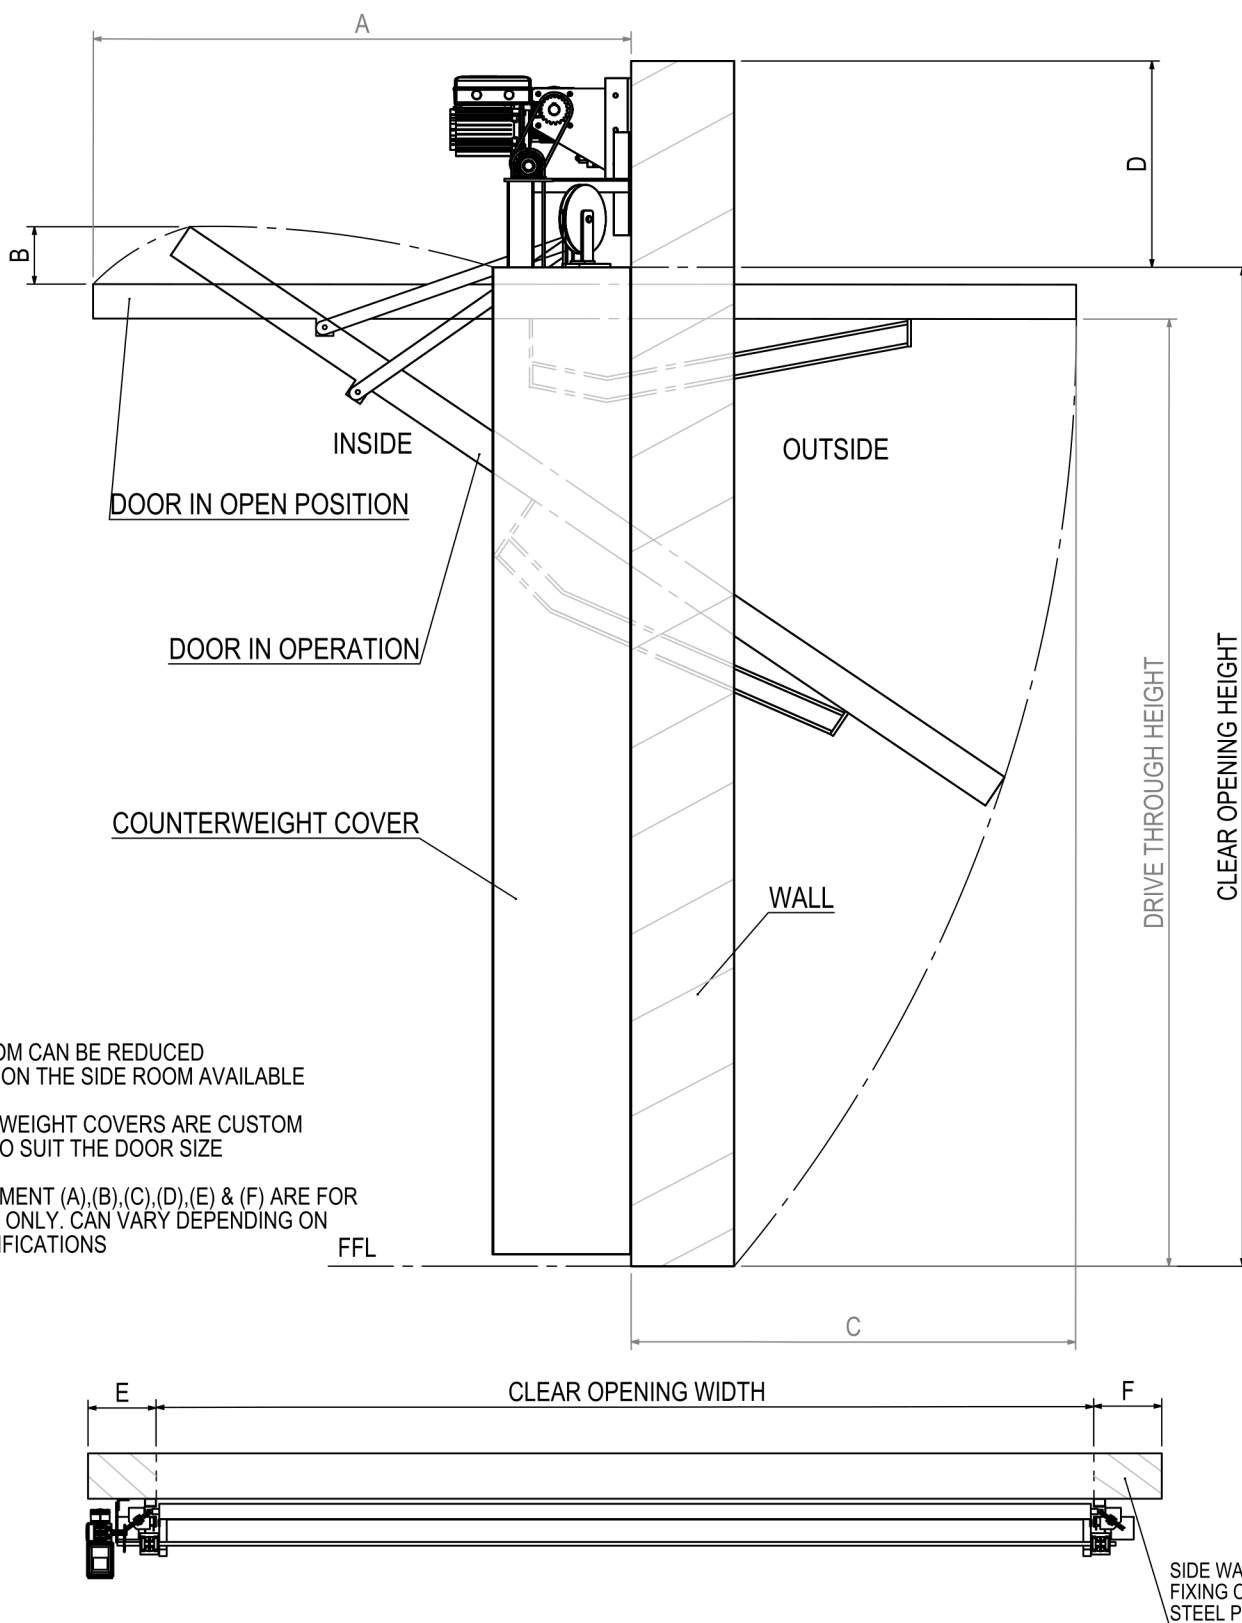

NOTE:

- 1) HEAD ROOM CAN BE REDUCED DEPENDING ON THE SIDE ROOM AVAILABLE
- 2) COUNTERWEIGHT COVERS ARE CUSTOM DESIGNED TO SUIT THE DOOR SIZE
- 3) MEASUREMENT (A),(B),(C),(D),(E) & (F) ARE FOR REFERENCE ONLY. CAN VARY DEPENDING ON DOOR SPECIFICATIONS

DOOR HEIGHT	A	B	C	D	E	F
2000	1100	200	900	450	400	290
3000	1600	200	1400	450	400	290
4000	2100	200	1900	450	400	290
5000	2600	200	2400	450	400	290

NOTE:
ANSA DOORS RESERVES THE RIGHT TO CHANGE SPECIFICATIONS WITHOUT NOTICE
FOR PROJECT SPECIFICATION INFORMATION REFER TO ANSA DOORS ENGINEERING STAFF

NOTE: ALL DIMENSIONS IN MM
ALL MEASUREMENTS FOR REFERENCE ONLY